

RANGE

DW


SINK

REF

NEW FIREPLACE W/ HIDDEN TV BEHIND MIRROR

HIDDEN DOOR(BOOKCASE) ENTRY TO POWDER RM

WINDOW SEAT BY OTHERS

 

SCALE: 1/4" = 1'-0"




# HAZELFERN ADDITION

721 NE HAZELFERN PLACE, PORTLAND, OR 97232


THOMAS F. FALLON,  
 ARCHITECT LLC  
 833 SW 11th #1012  
 PORTLAND, OR 97205  
 P: 503.517.8565  
 F: 503.345.0860

1st FLOOR PLAN

DATE: 11.25.2007  
 PROJECT #: 2007-0023  
 SHEET #: 2/3

 

SCALE: 1/4" = 1'-0"

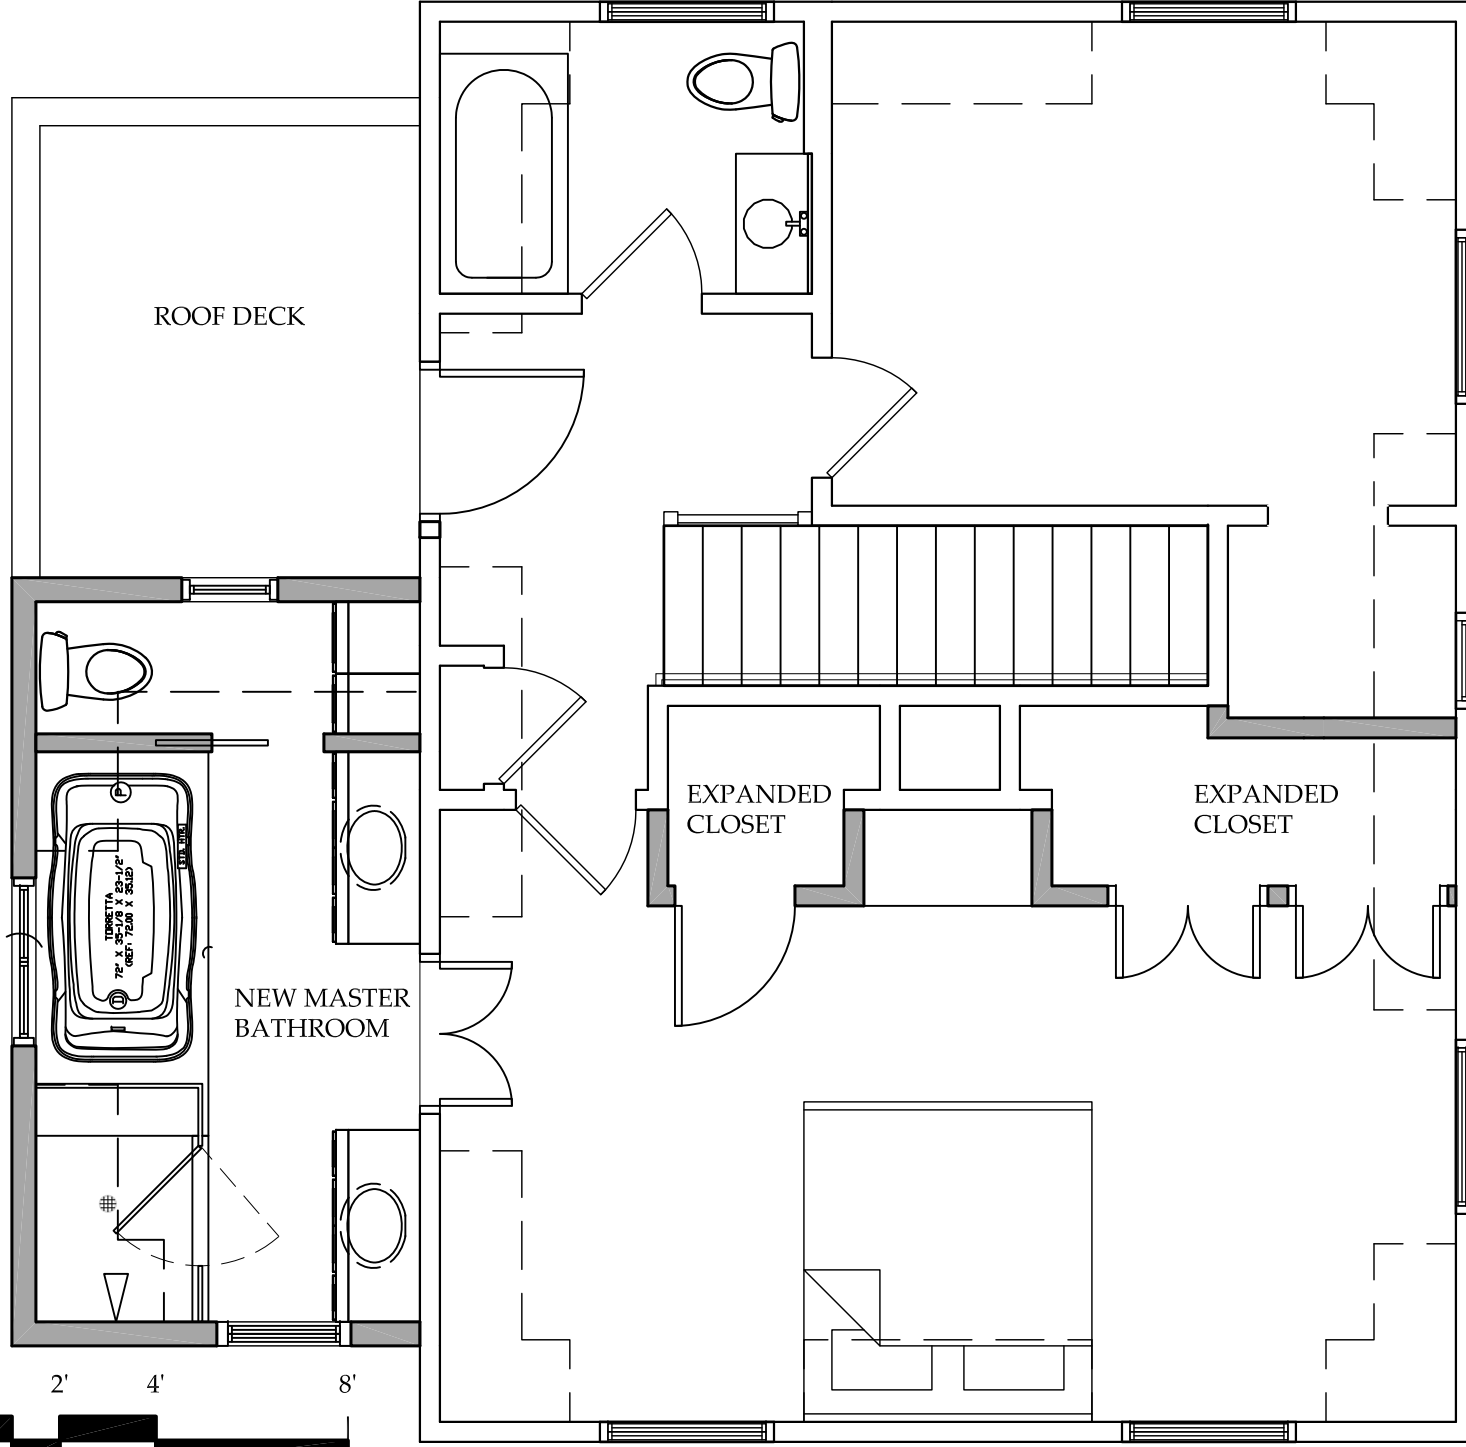


# HAZELFERN ADDITION

721 NE HAZELFERN PL. PORTLAND, OR 97232


THOMAS F. FALLON,  
 ARCHITECT LLC  
 833 SW 11th #1012  
 PORTLAND, OR 97205  
 P: 503.517.8565  
 F: 503.345.0860

## SECOND FLOOR PLAN

DATE: 11.25.2007  
 PROJECT #: 2007-0023  
 SHEET #: 3/3

 

SCALE: 1/4" = 1'-0"

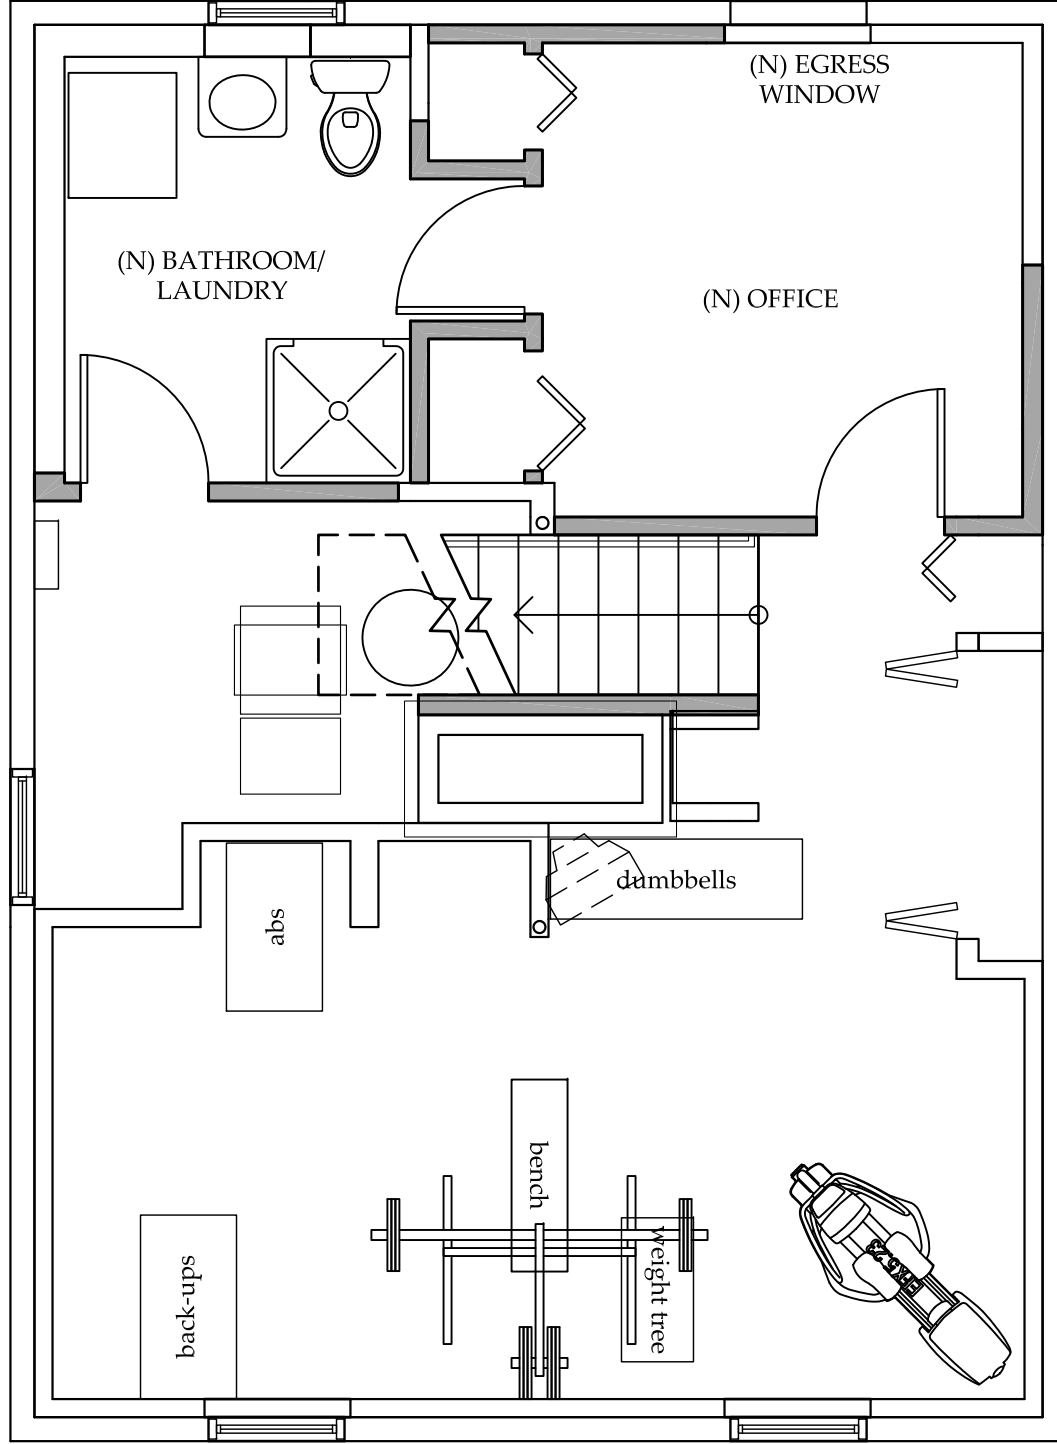

# HAZELFERN ADDITION

721 NE HAZELFERN PL. PORTLAND, OR 97232

THOMAS F. FALLON,  
ARCHITECT LLC  
833 SW 11th #1012  
PORTLAND, OR 97205  
P: 503.517.8565  
F: 503.345.0860

DATE: 11.25.2007  
PROJECT #: 2007-0023  
SHEET #: 1/3

BASEMENT FLOOR PLAN